

SIZE FORMULAS

MINIMUM PANEL ROUGH OPENING:  
 NOMINAL WINDOW WIDTH - 2" X (NOMINAL WINDOW HEIGHT + 1/8")  
 (E. 3040 = 34" X 48 1/8")

# C225

## Non-Thermal Window

SLIDER & HUNG WINDOW DIMENSION:  
 (NOMINAL WINDOW WIDTH - 2 3/16") X (NOMINAL WINDOW HEIGHT)  
 (E. 3040 = 33 13/16" X 48")


FIXED WINDOW DIMENSION:  
 (NOMINAL WINDOW WIDTH - 1 11/16") X (NOMINAL WINDOW HEIGHT)  
 (E. 2070 = 22 5/16" X 84")

SIZES SHOWN ON ELEVATIONS ARE NOMINAL WIDTH BY NOMINAL HEIGHT (E. 3040 = 3'-0" WIDE X 4'-0" HIGH).  
 NOMINAL WINDOW WIDTHS MUST MATCH PANEL MODULE WIDTHS (E. 2'-0", 3'-0", 4'-0", ETC).

KEY:

- FIXED
- XO HORIZONTAL SLIDER
- XOX HORIZONTAL SLIDER
- SINGLE HUNG

ELEVATIONS SHOWN AS VIEWED FROM EXTERIOR

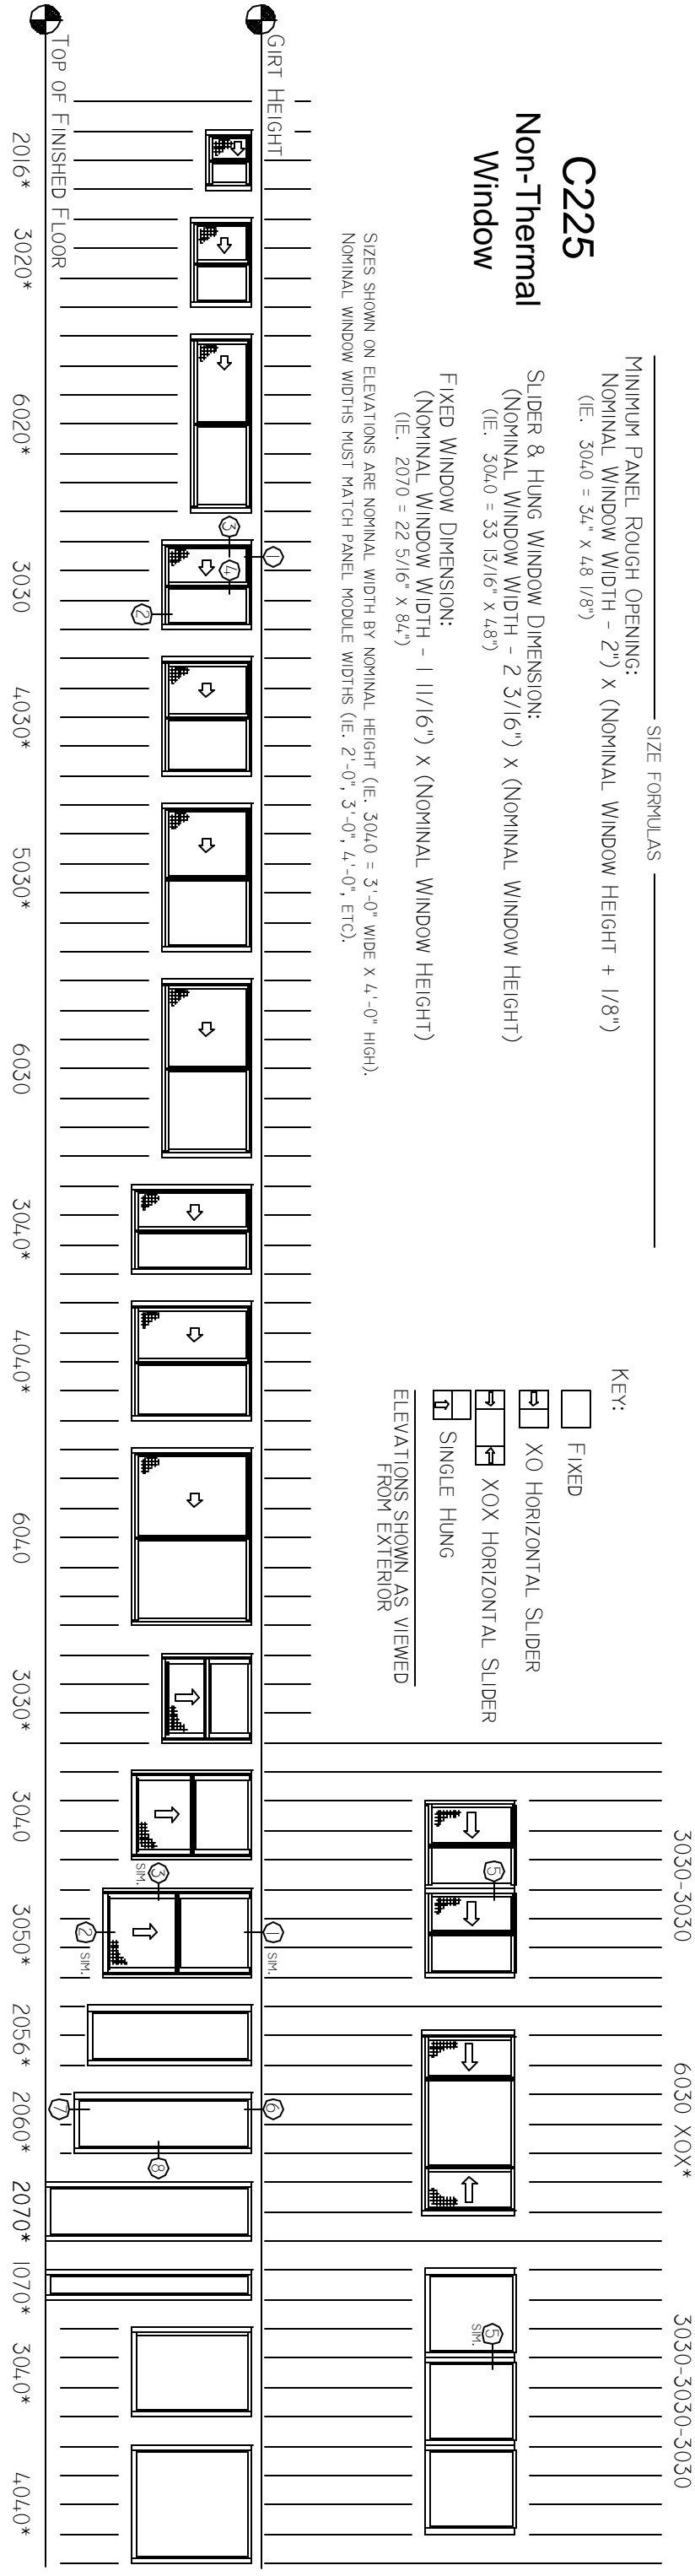

\*CUSTOM SIZES AND CONFIGURATIONS AVAILABLE UPON REQUEST.

### 1/2 SCALE DETAILS

