

SIZE FORMULAS


MINIMUM PANEL CUT-OUT:
(NOMINAL WINDOW WIDTH - 3 3/4") X (NOMINAL WINDOW HEIGHT - 1 5/8")

ACTUAL WINDOW DIMENSION:
(NOMINAL WINDOW WIDTH - 3 13/16") X (NOMINAL WINDOW HEIGHT - 2 3/16")

SIZES SHOWN ON ELEVATIONS ARE NOMINAL WIDTH BY NOMINAL HEIGHT
(IE. 3040 = 3'-0" WIDE X 4'-0" HIGH).
NOMINAL WINDOW WIDTHS MUST BE IN WHOLE FEET (IE. 2'-0", 3'-0", 4'-0", ETC).

KEY:

- FIXED
 - XO HORIZONTAL SLIDER
 - XOX HORIZONTAL SLIDER
 - FIXED OVER PROJECT-IN VENT
 - PROJECT-IN VENT
- ELEVATIONS SHOWN AS VIEWED FROM EXTERIOR

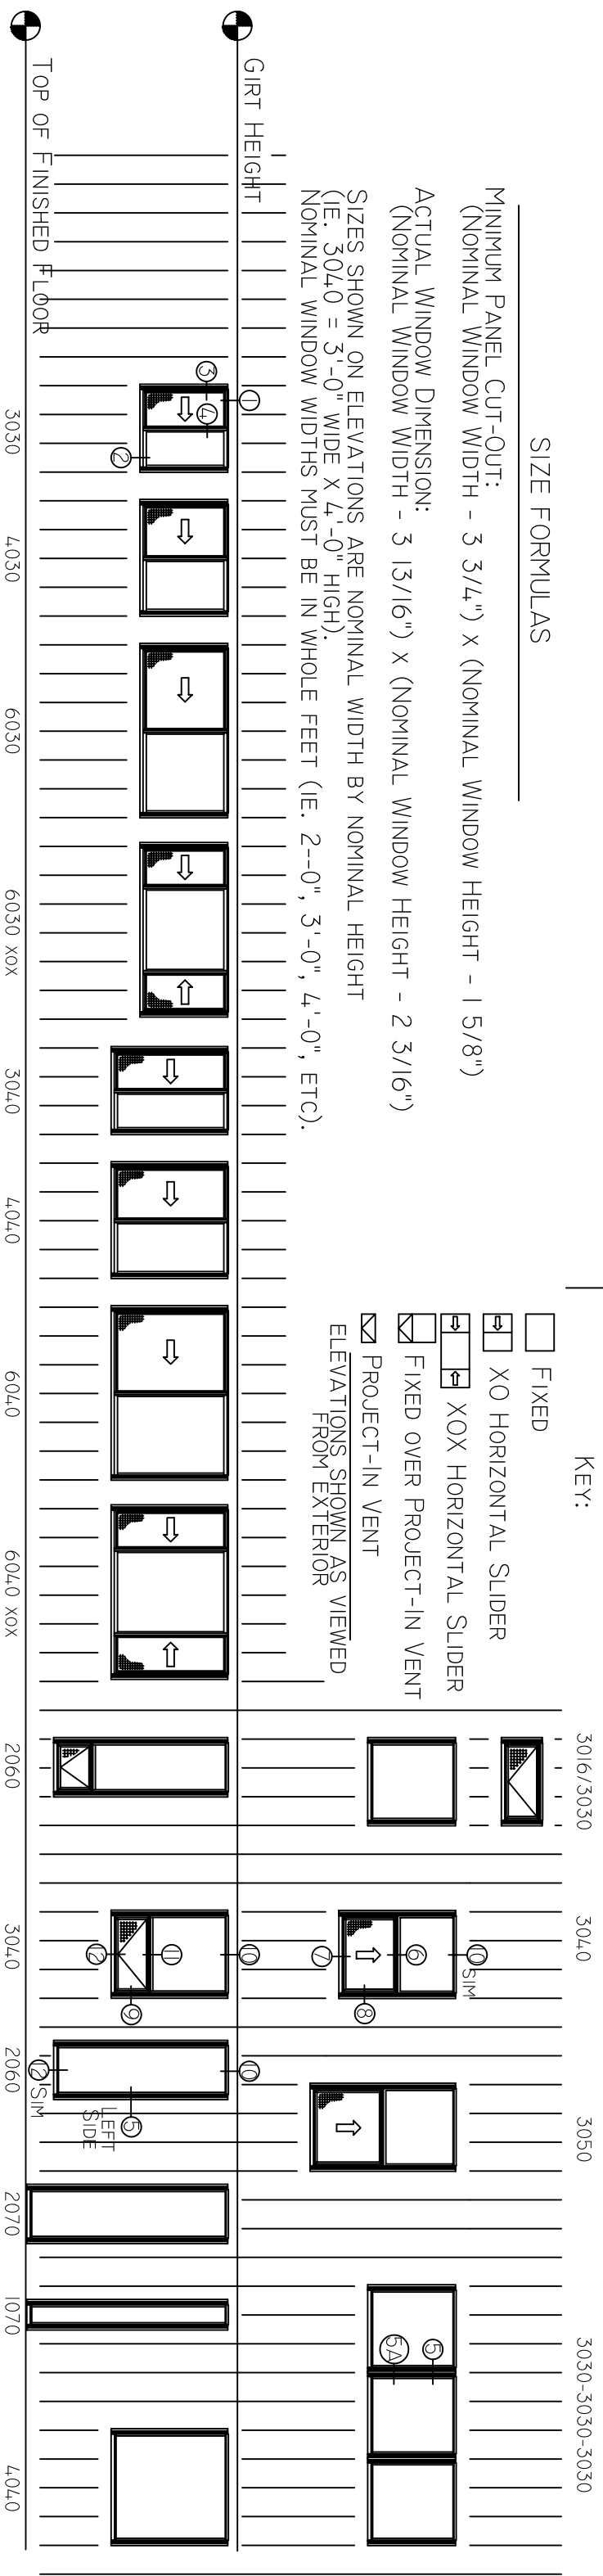

HALF SCALE DETAILS

