

INSUL-VIEW WINDOW SYSTEMS




INSUL-VIEW WALL PANEL APPLICATIONS

SIZE FORMULAS

MINIMUM PANEL CUT-OUT:
 (NOMINAL WINDOW WIDTH + 1 1/2") x (NOMINAL WINDOW HEIGHT + 1 1/2")


IOD:
 (NOMINAL WINDOW WIDTH + 3/4") x (NOMINAL WINDOW HEIGHT + 3/8")

SIZES SHOWN ON ELEVATIONS ARE NOMINAL WIDTH BY NOMINAL HEIGHT.


- KEY:
-  FIXED
 -  XO HORIZONTAL SLIDER
 -  FIXED OVER PROJECT-IN VENT

ELEVATIONS SHOWN AS VIEWED FROM EXTERIOR


NWD = NOMINAL WINDOW DIMENSION
 IOD = INTERIOR OPENING DIMENSION

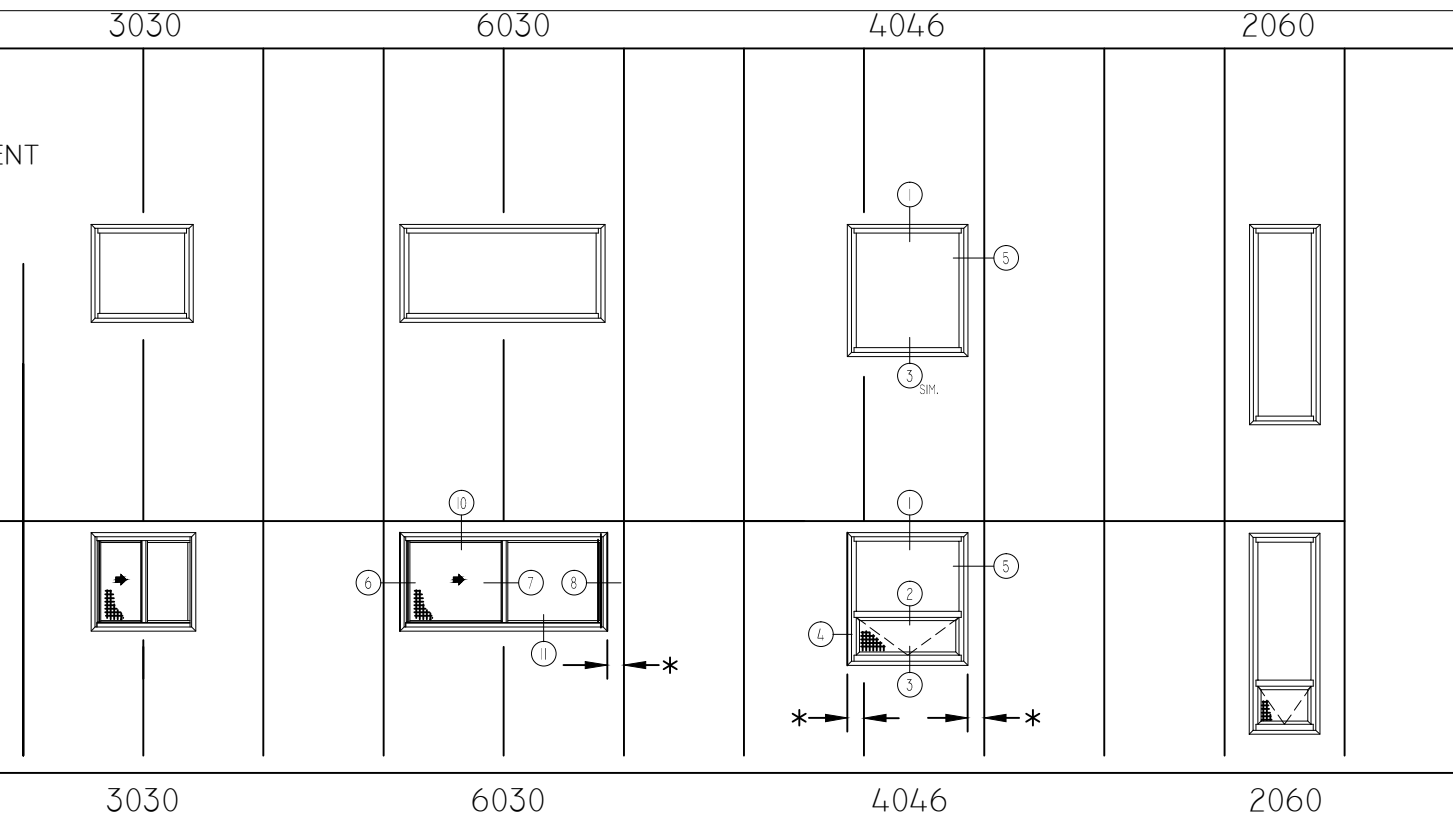

HALF SCALE DETAILS

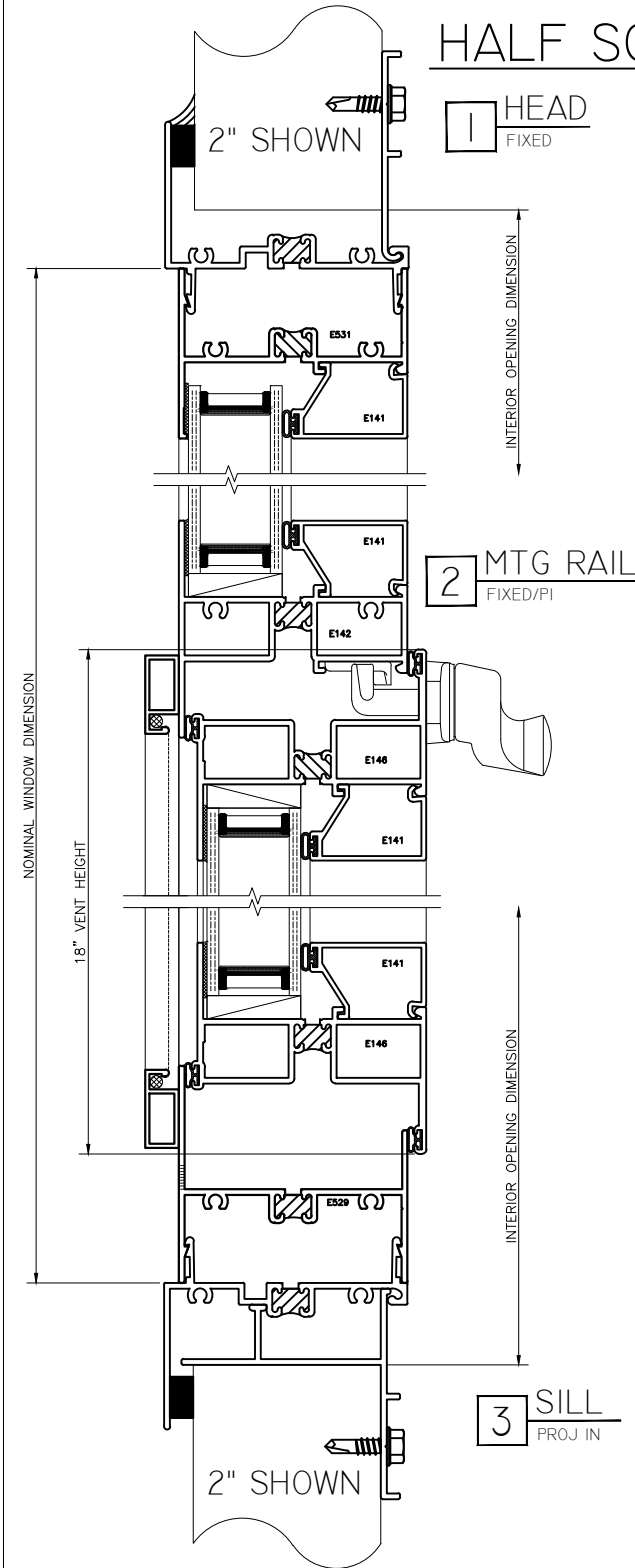

(*) EDGE OF PANEL CUT-OUT MUST BE AT LEAST 6" FROM SEAM OF PANEL.

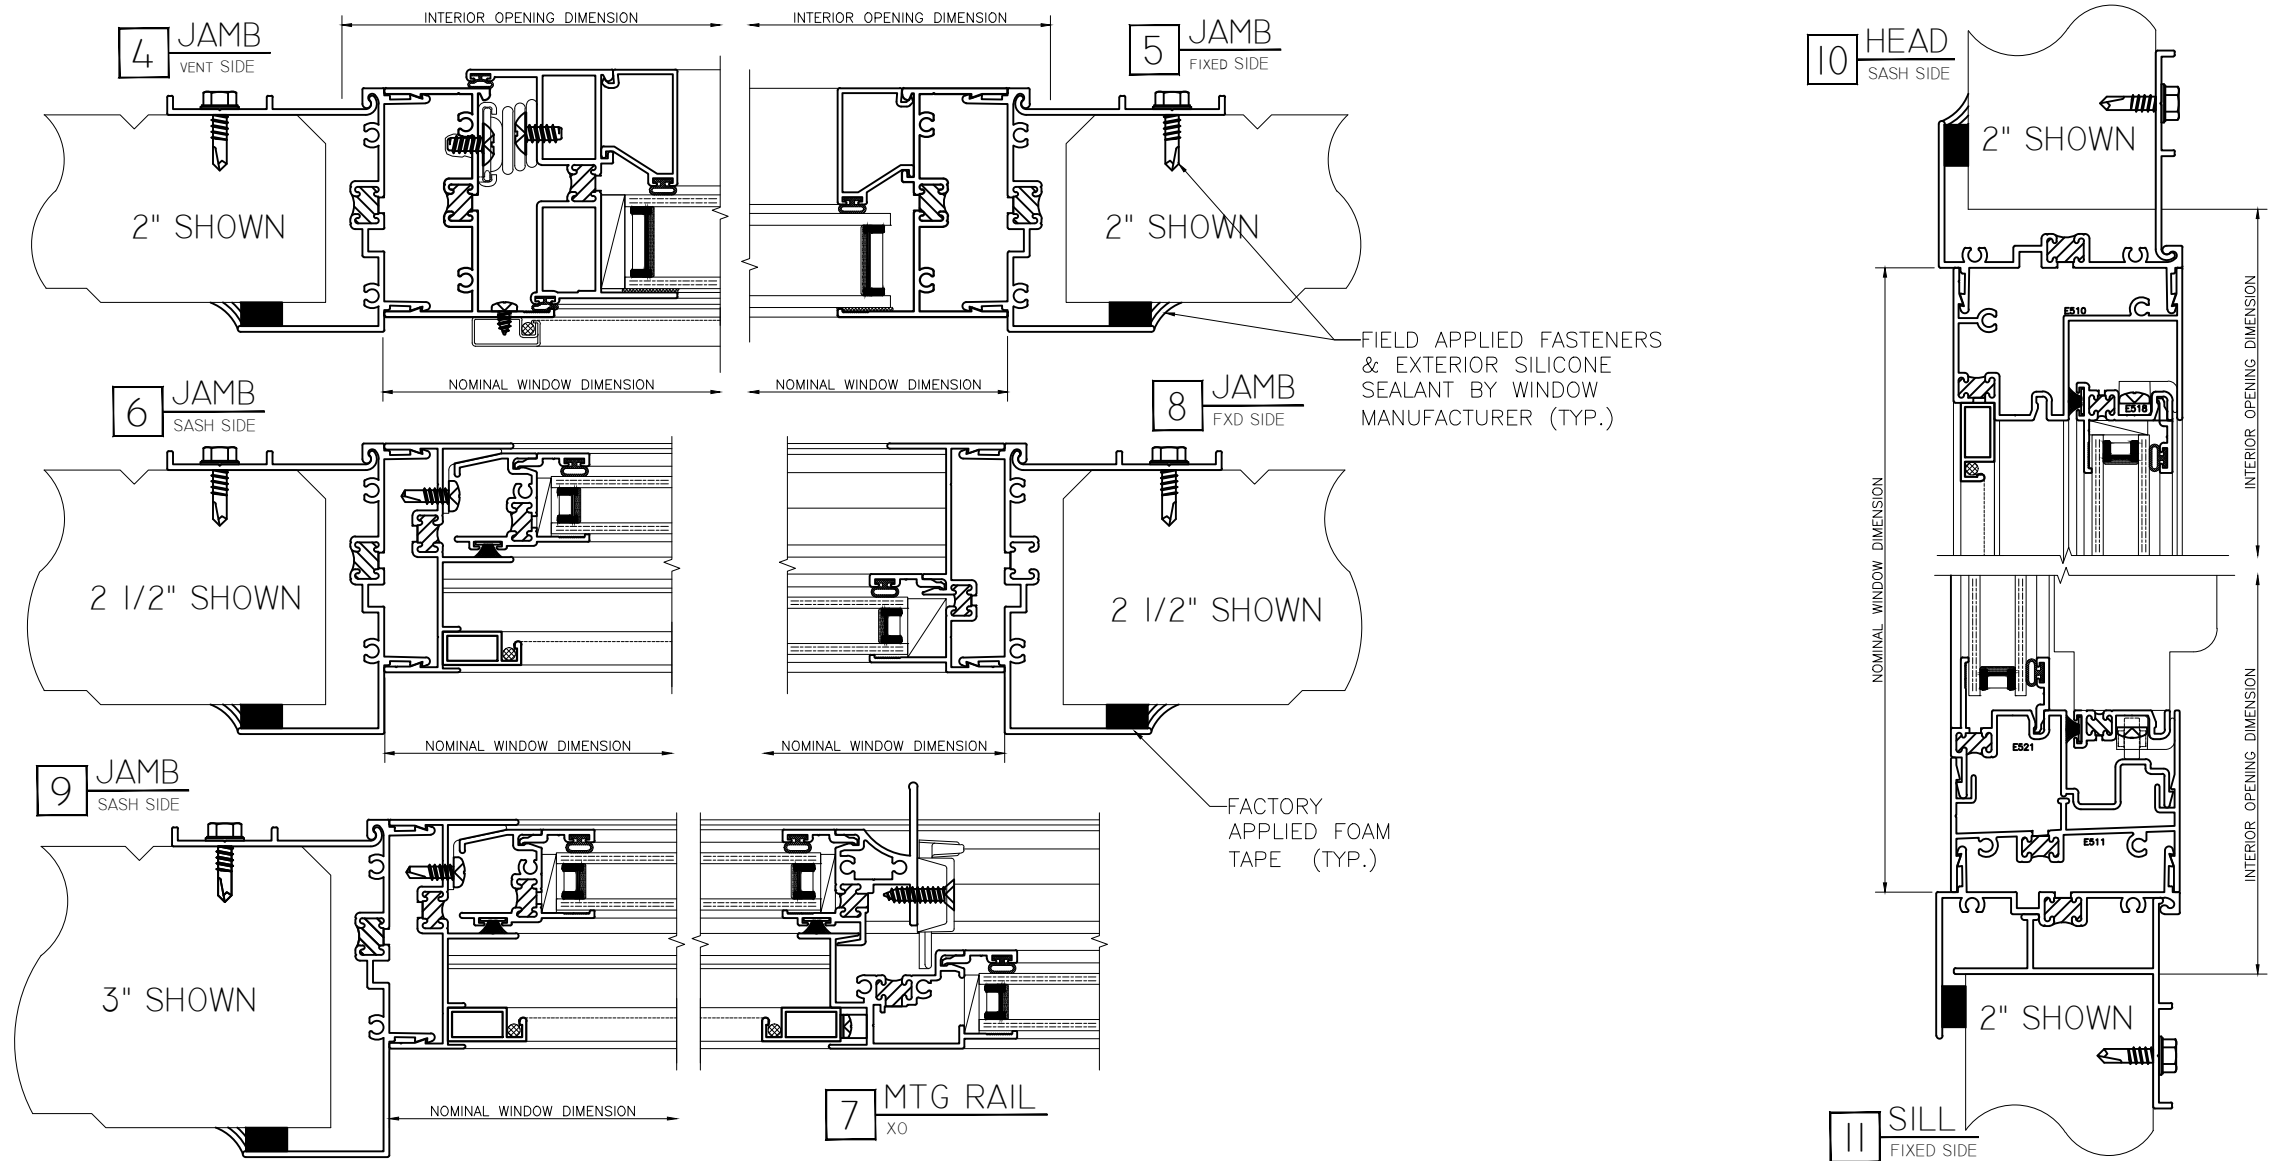

FIELD APPLIED FASTENERS & EXTERIOR SILICONE SEALANT BY WINDOW MANUFACTURER (TYP.)

FACTORY APPLIED FOAM TAPE (TYP.)